




ZEMİN KAT PLANI:

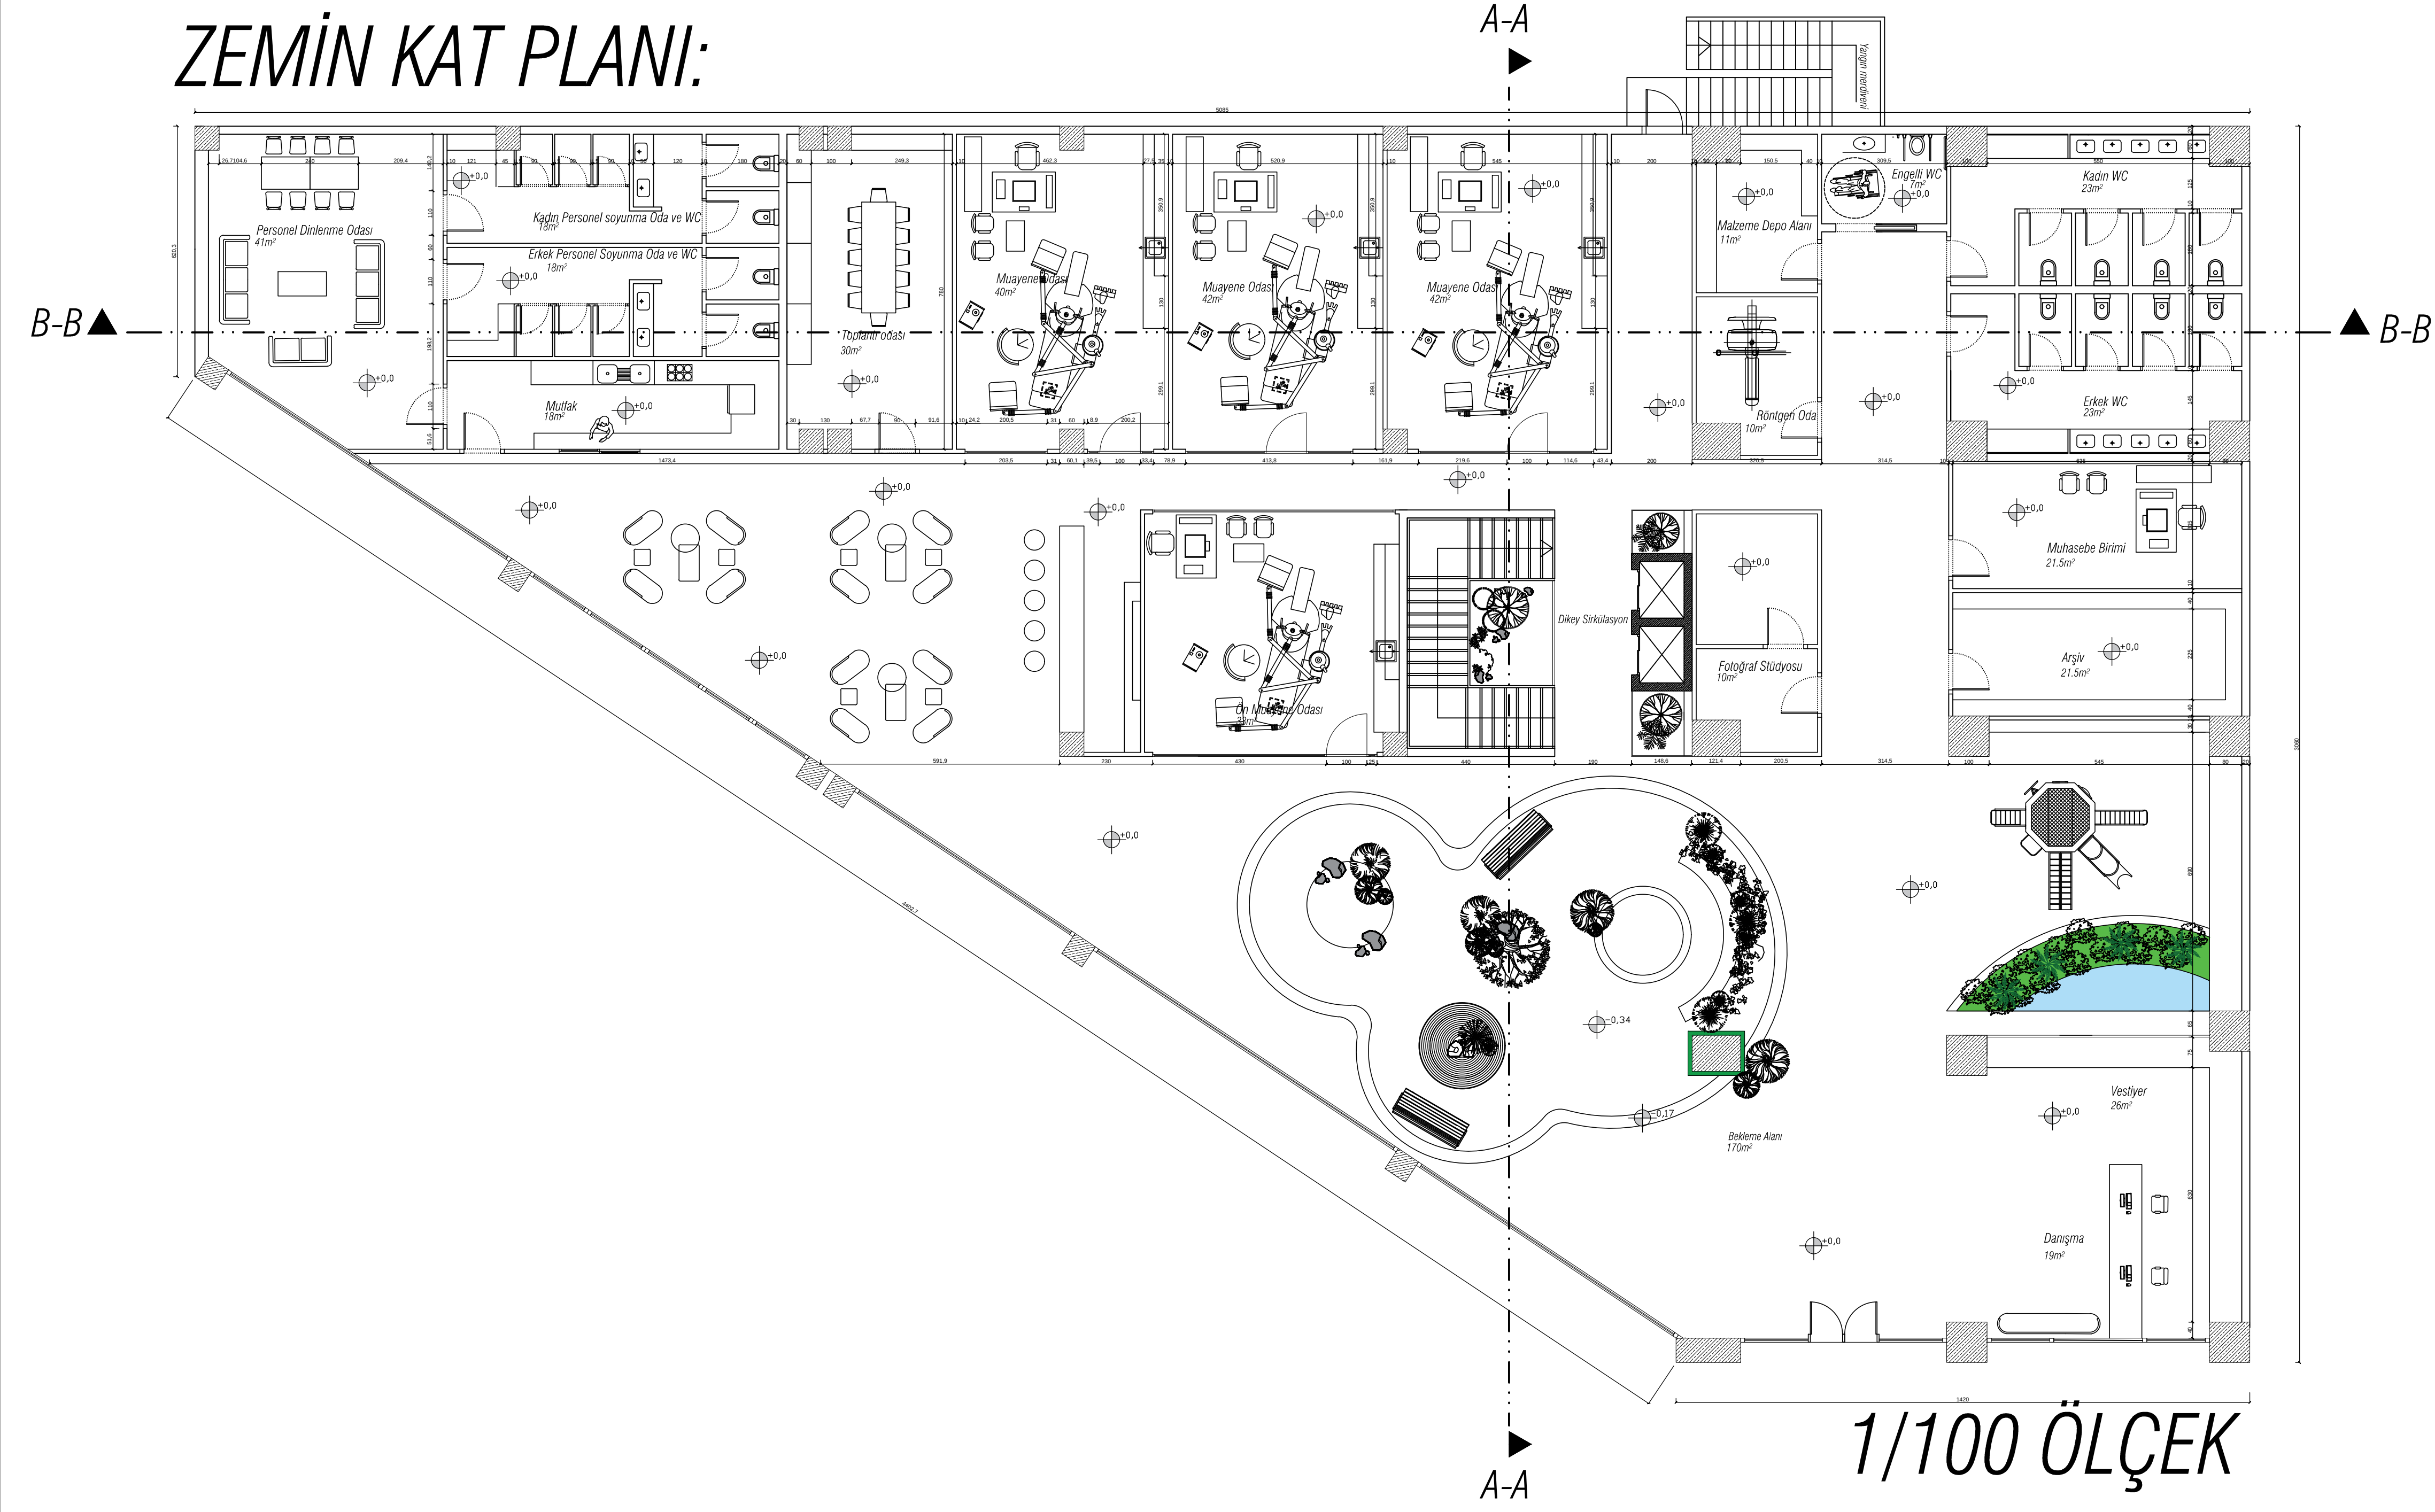

ZEMİN KAT TAVAN PLANI:

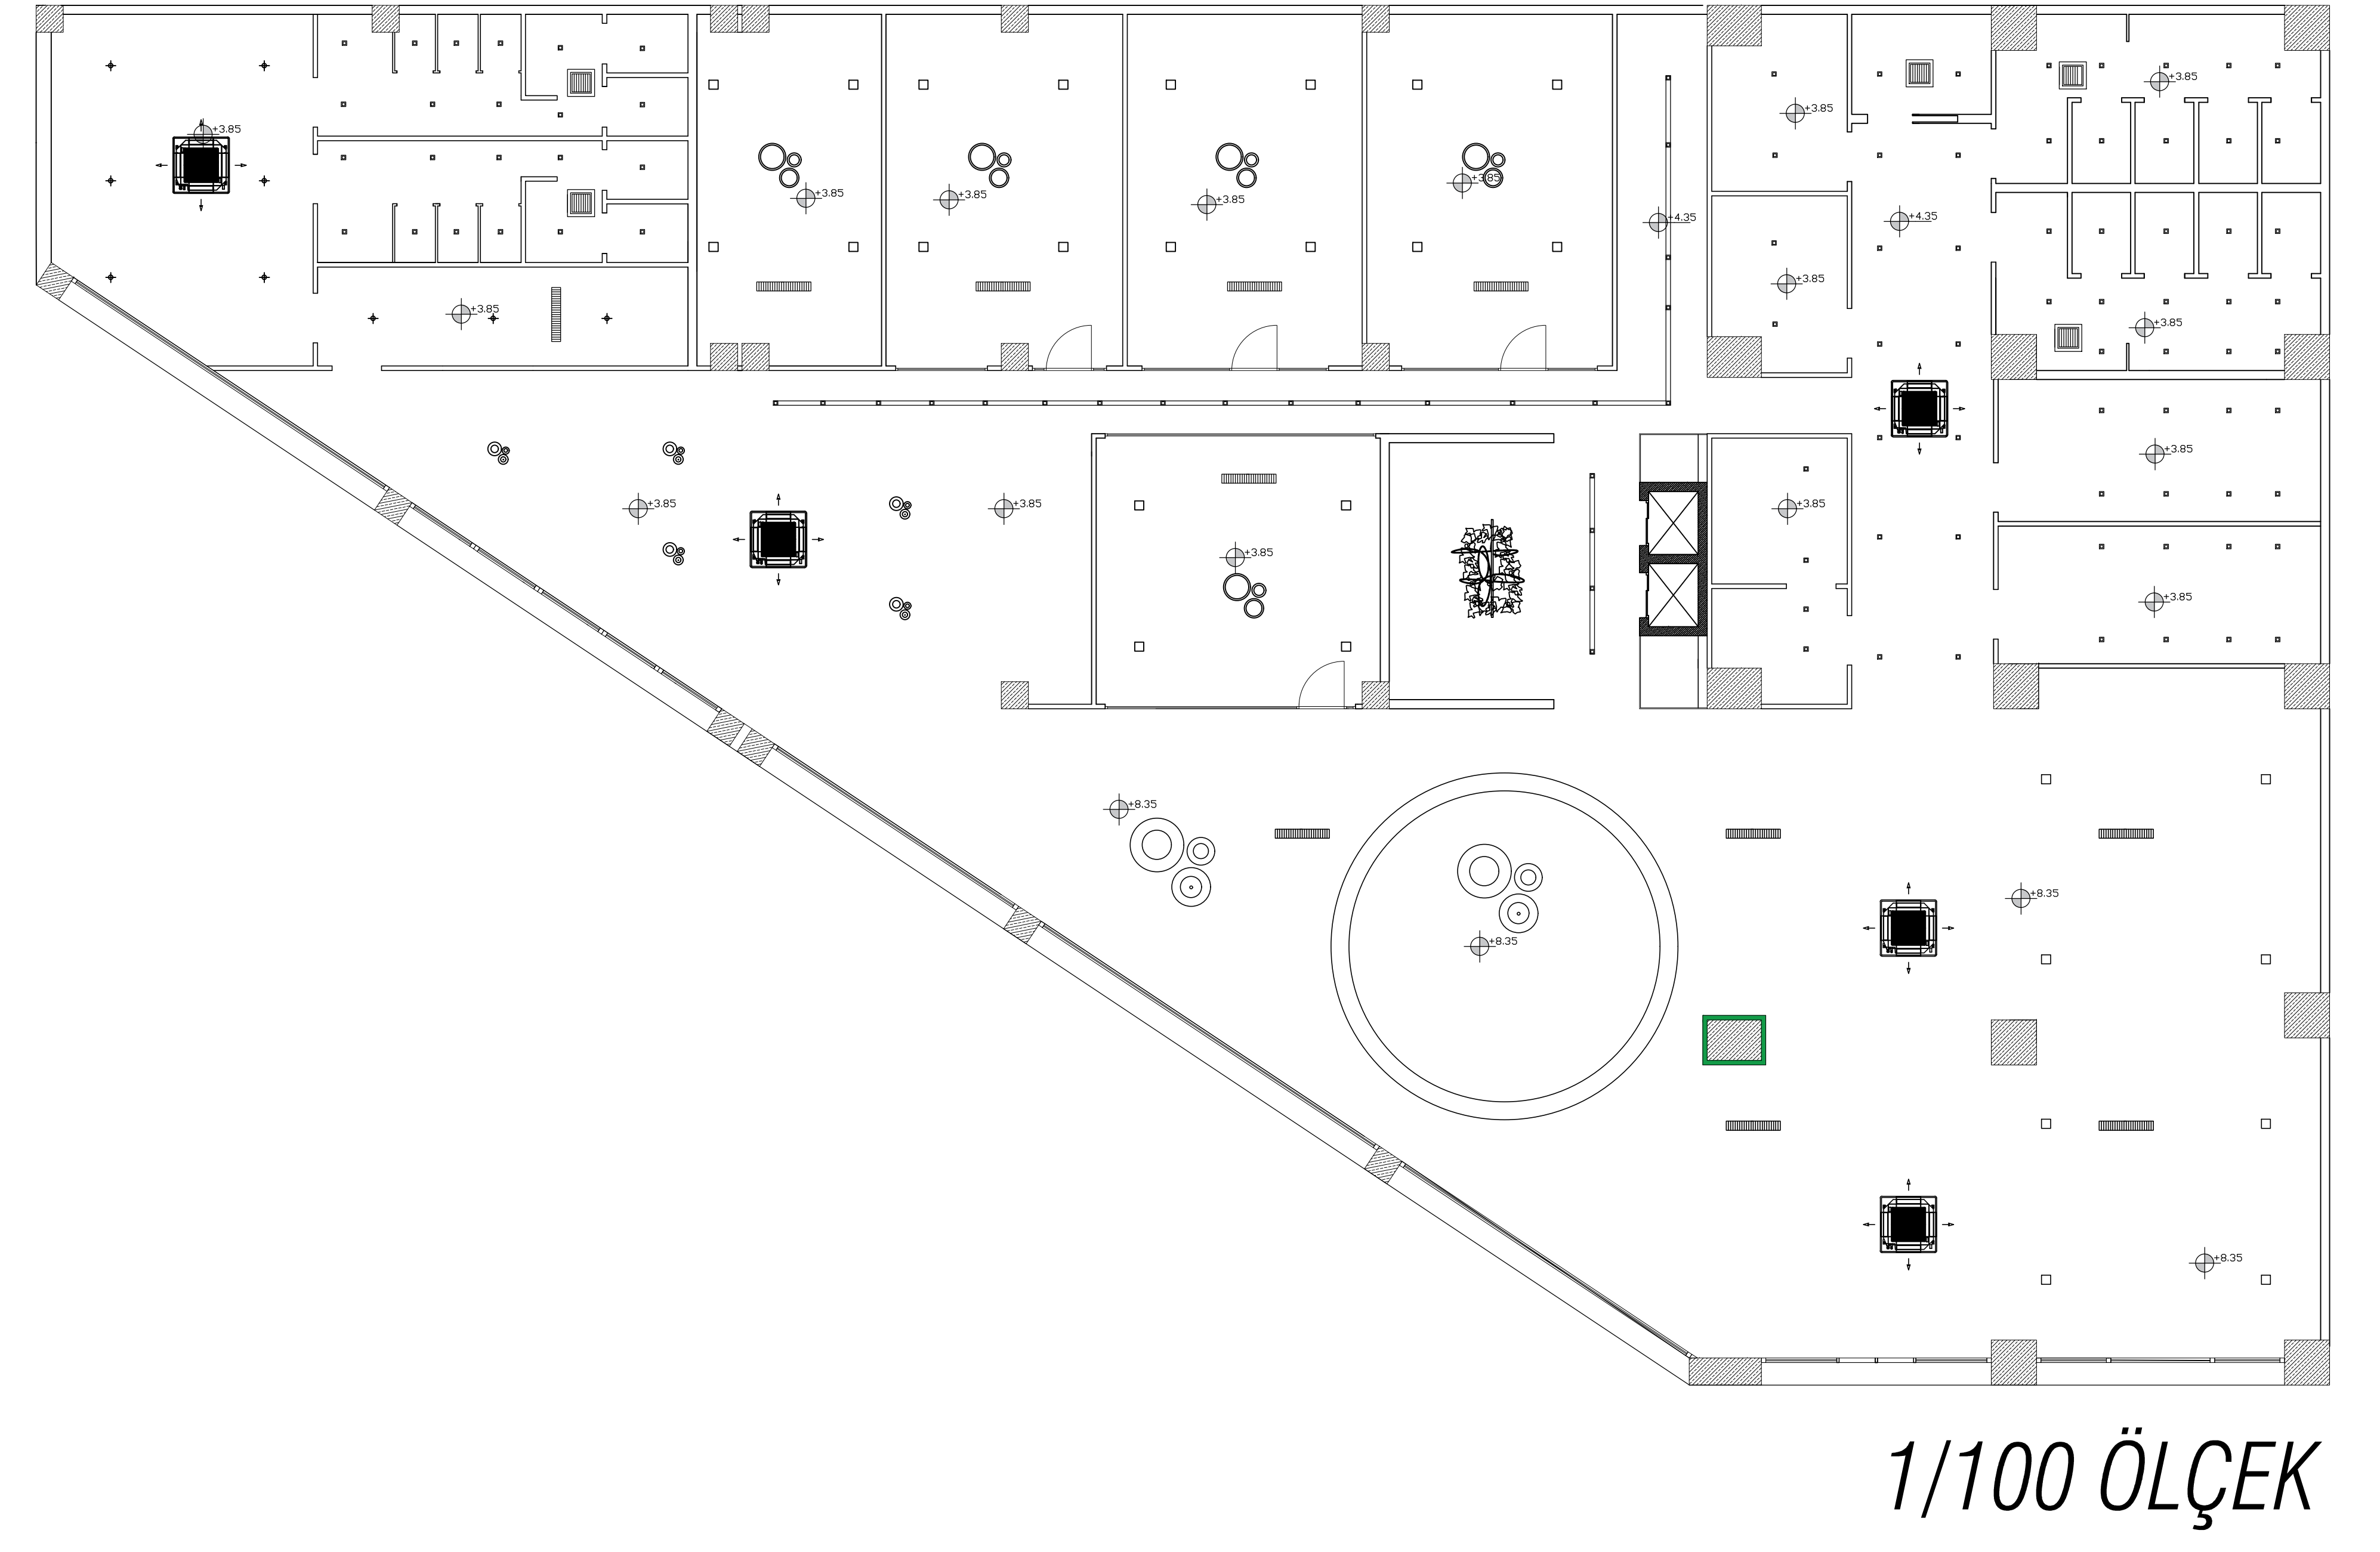

BİRİNCİ KAT PLANI:

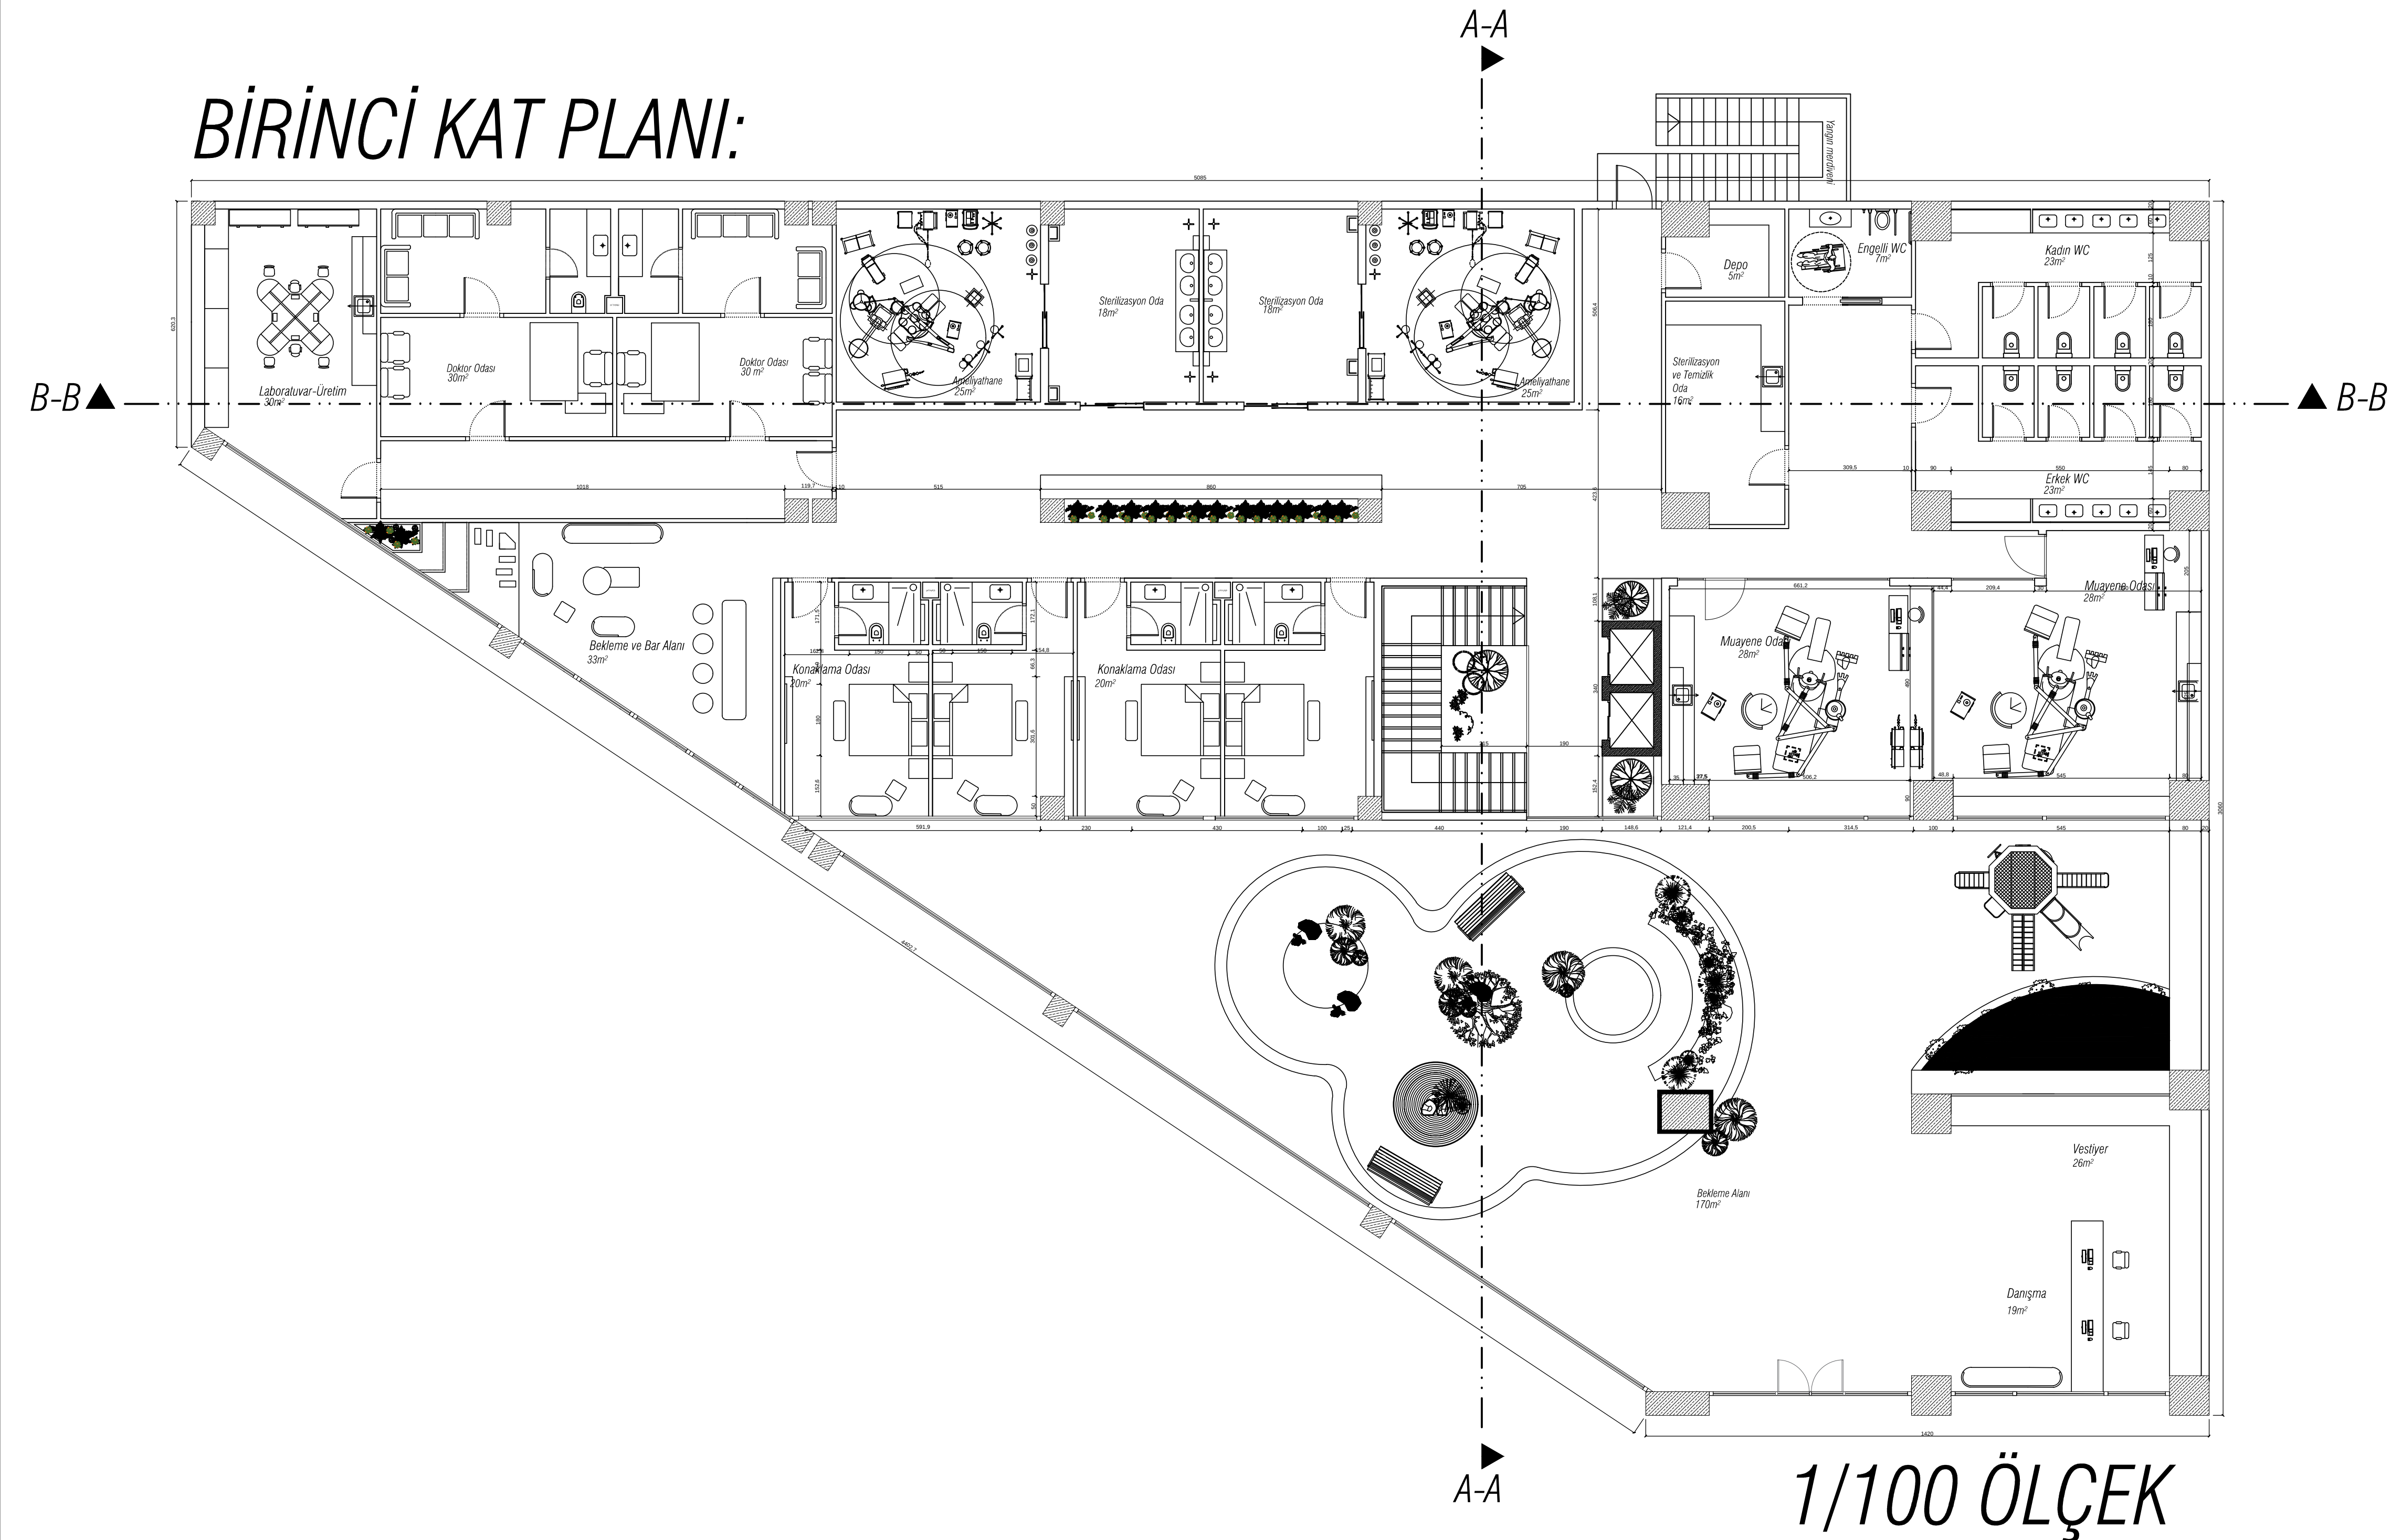

BİRİNCİ KAT TAVAN PLANI:

